


KEY PLAN

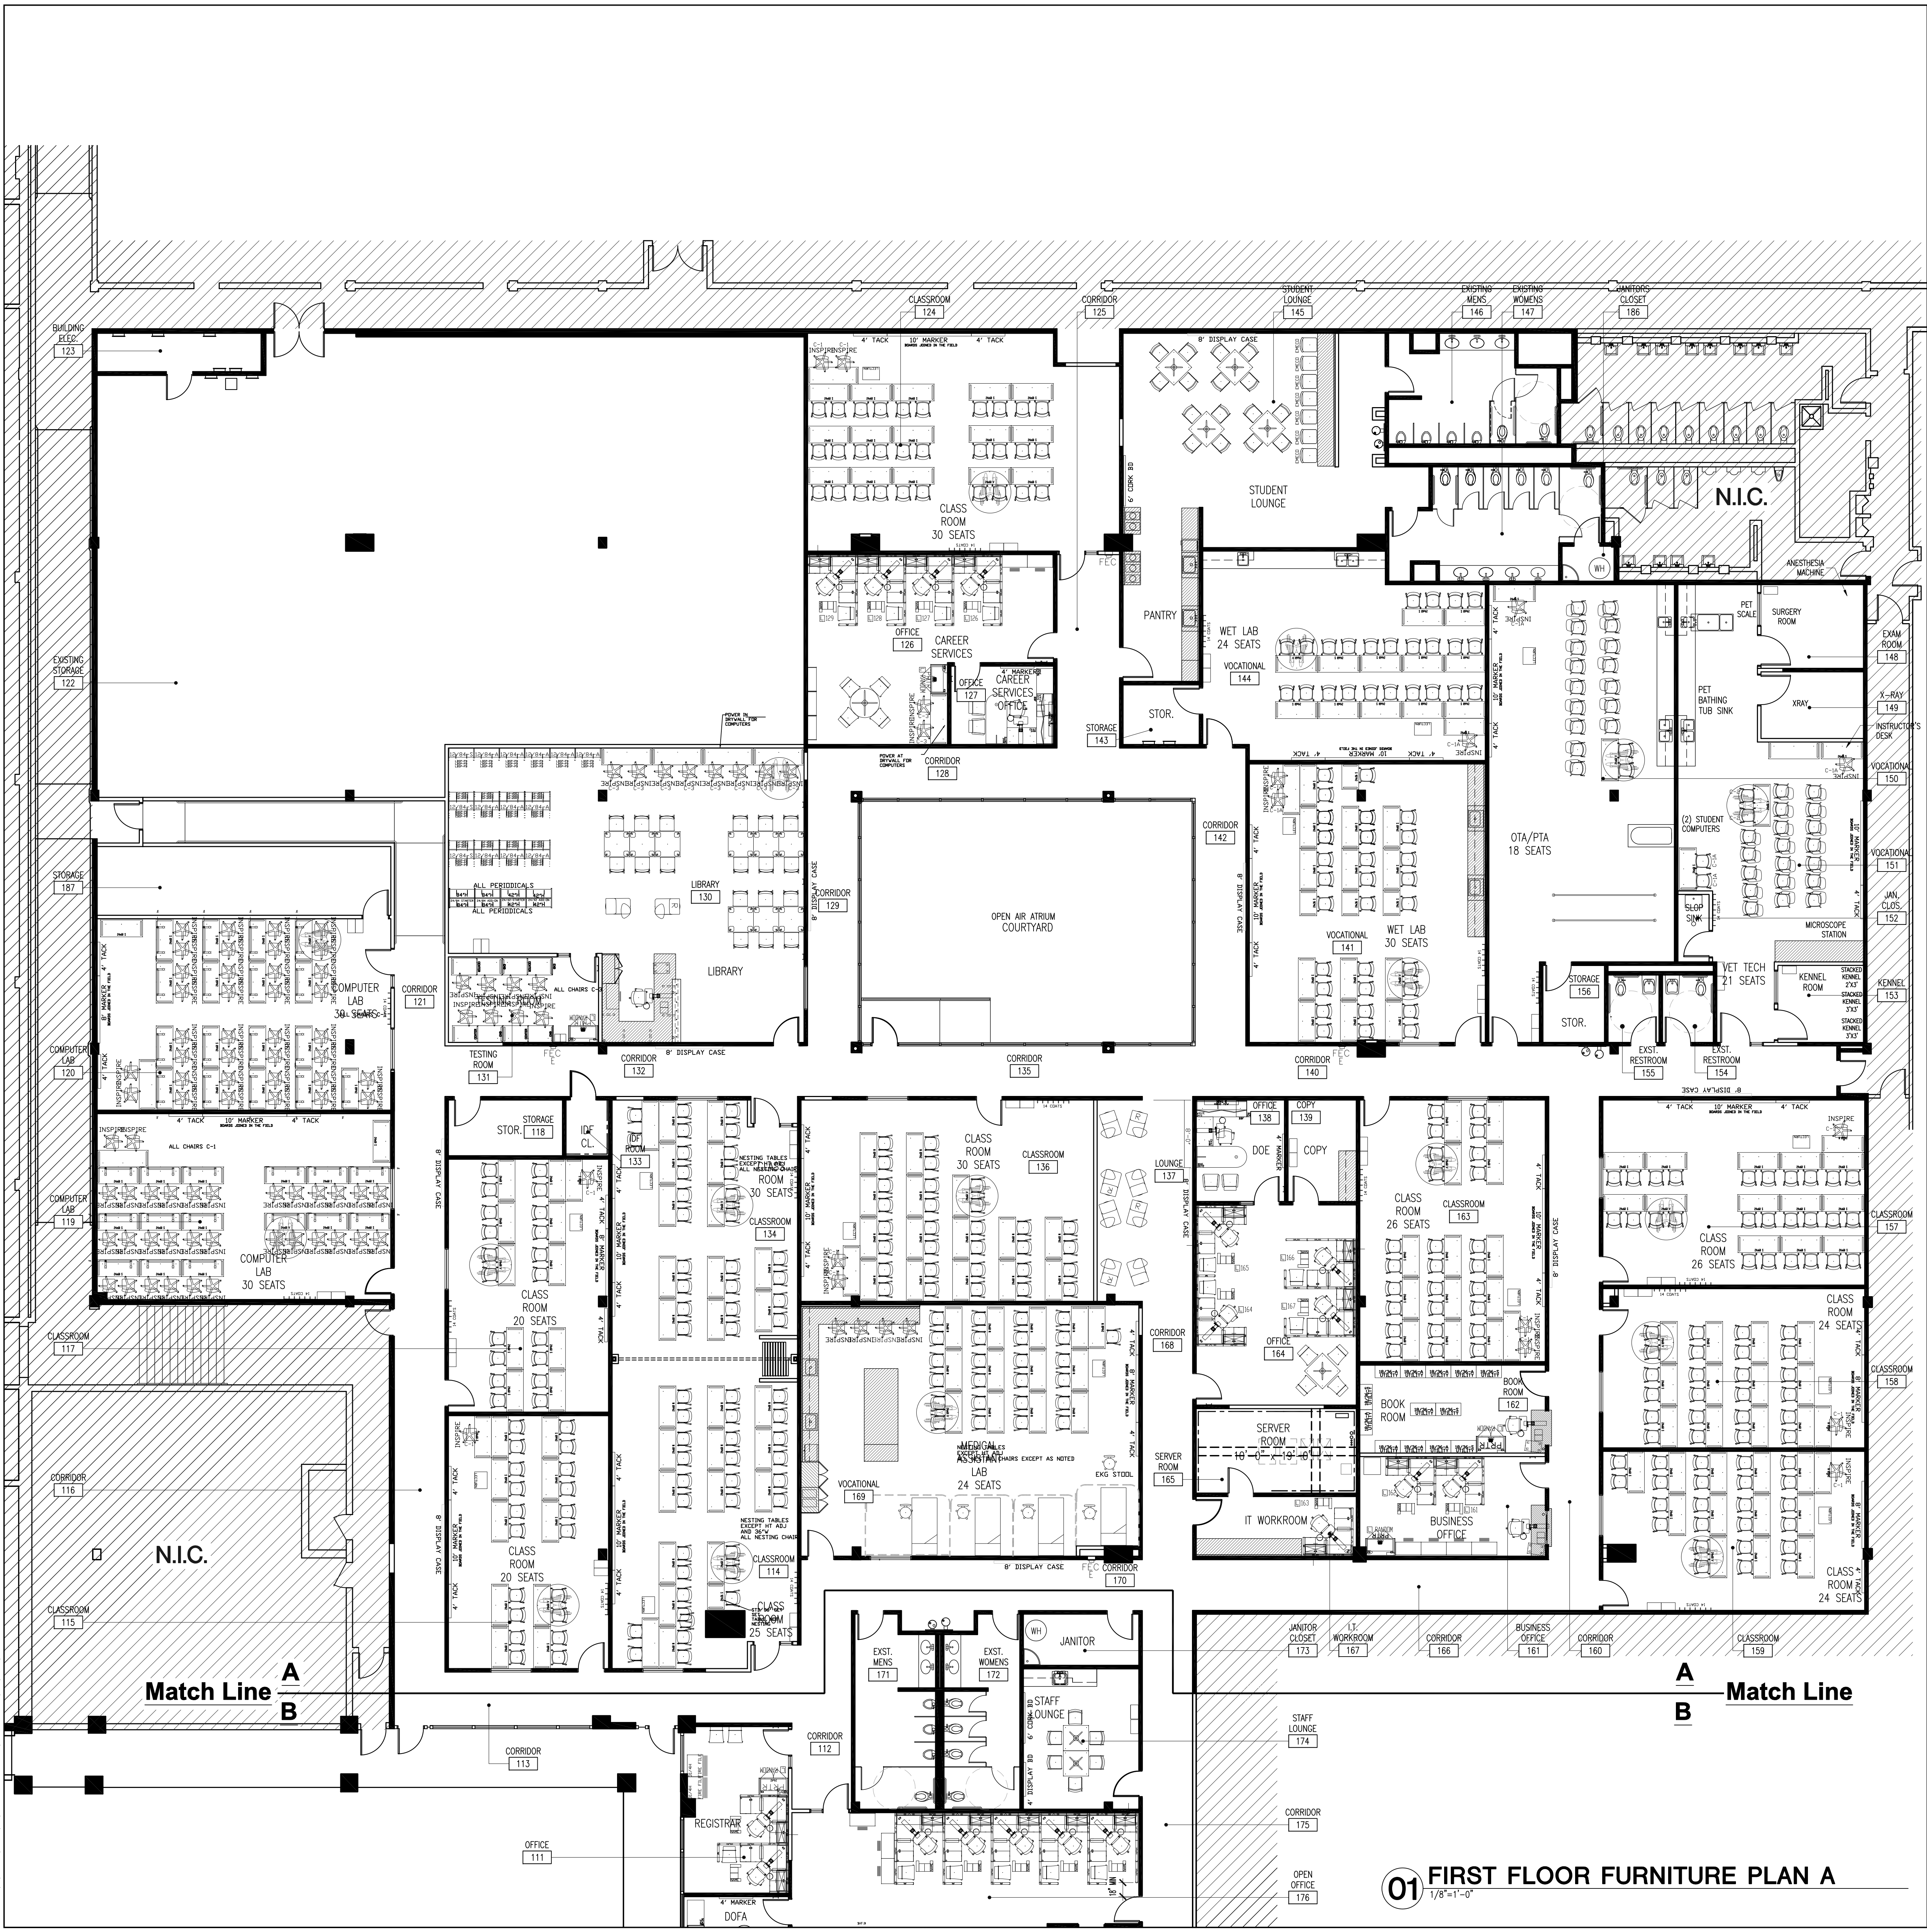

01 FIRST FLOOR FURNITURE PLAN A
1/8"=1'-0"

FOR REFERENCE ONLY

Issue	Description	Date
5	ISSUED FOR RECORD	07/07/2011
4	ISSUED FOR CONSTRUCTION	04/12/2011
3	ISSUED FOR BID	02/18/2011
2	ISSUED FOR PERMIT	02/18/2011
1	ISSUED FOR CLIENT REVIEW	02/14/2011

IA INTERIOR ARCHITECTS

DALLAS

3232 MCKINNEY AVE. SUITE 970
DALLAS TEXAS 75204
TEL 214-740-1922 FAX 214-740-1933

© 2011 INTERIOR ARCHITECTS, INC., A CALIFORNIA CORPORATION. ALL DRAWINGS AND WRITTEN MATERIAL HEREIN CONSTITUTE THE ORIGINAL AND UNPUBLISHED WORK OF THE ARCHITECT, AND THE SAME MAY NOT BE DUPLICATED, USED, OR DISCLOSED WITHOUT THE WRITTEN CONSENT OF THE ARCHITECT.

Drawn: AH Check: LAM Owner Approval: _____
Job No. 050598.00 Scale: 1/8" = 1'-0"

FIRST FLOOR FURNITURE PLAN A

01A-5.0A

Sheet: